
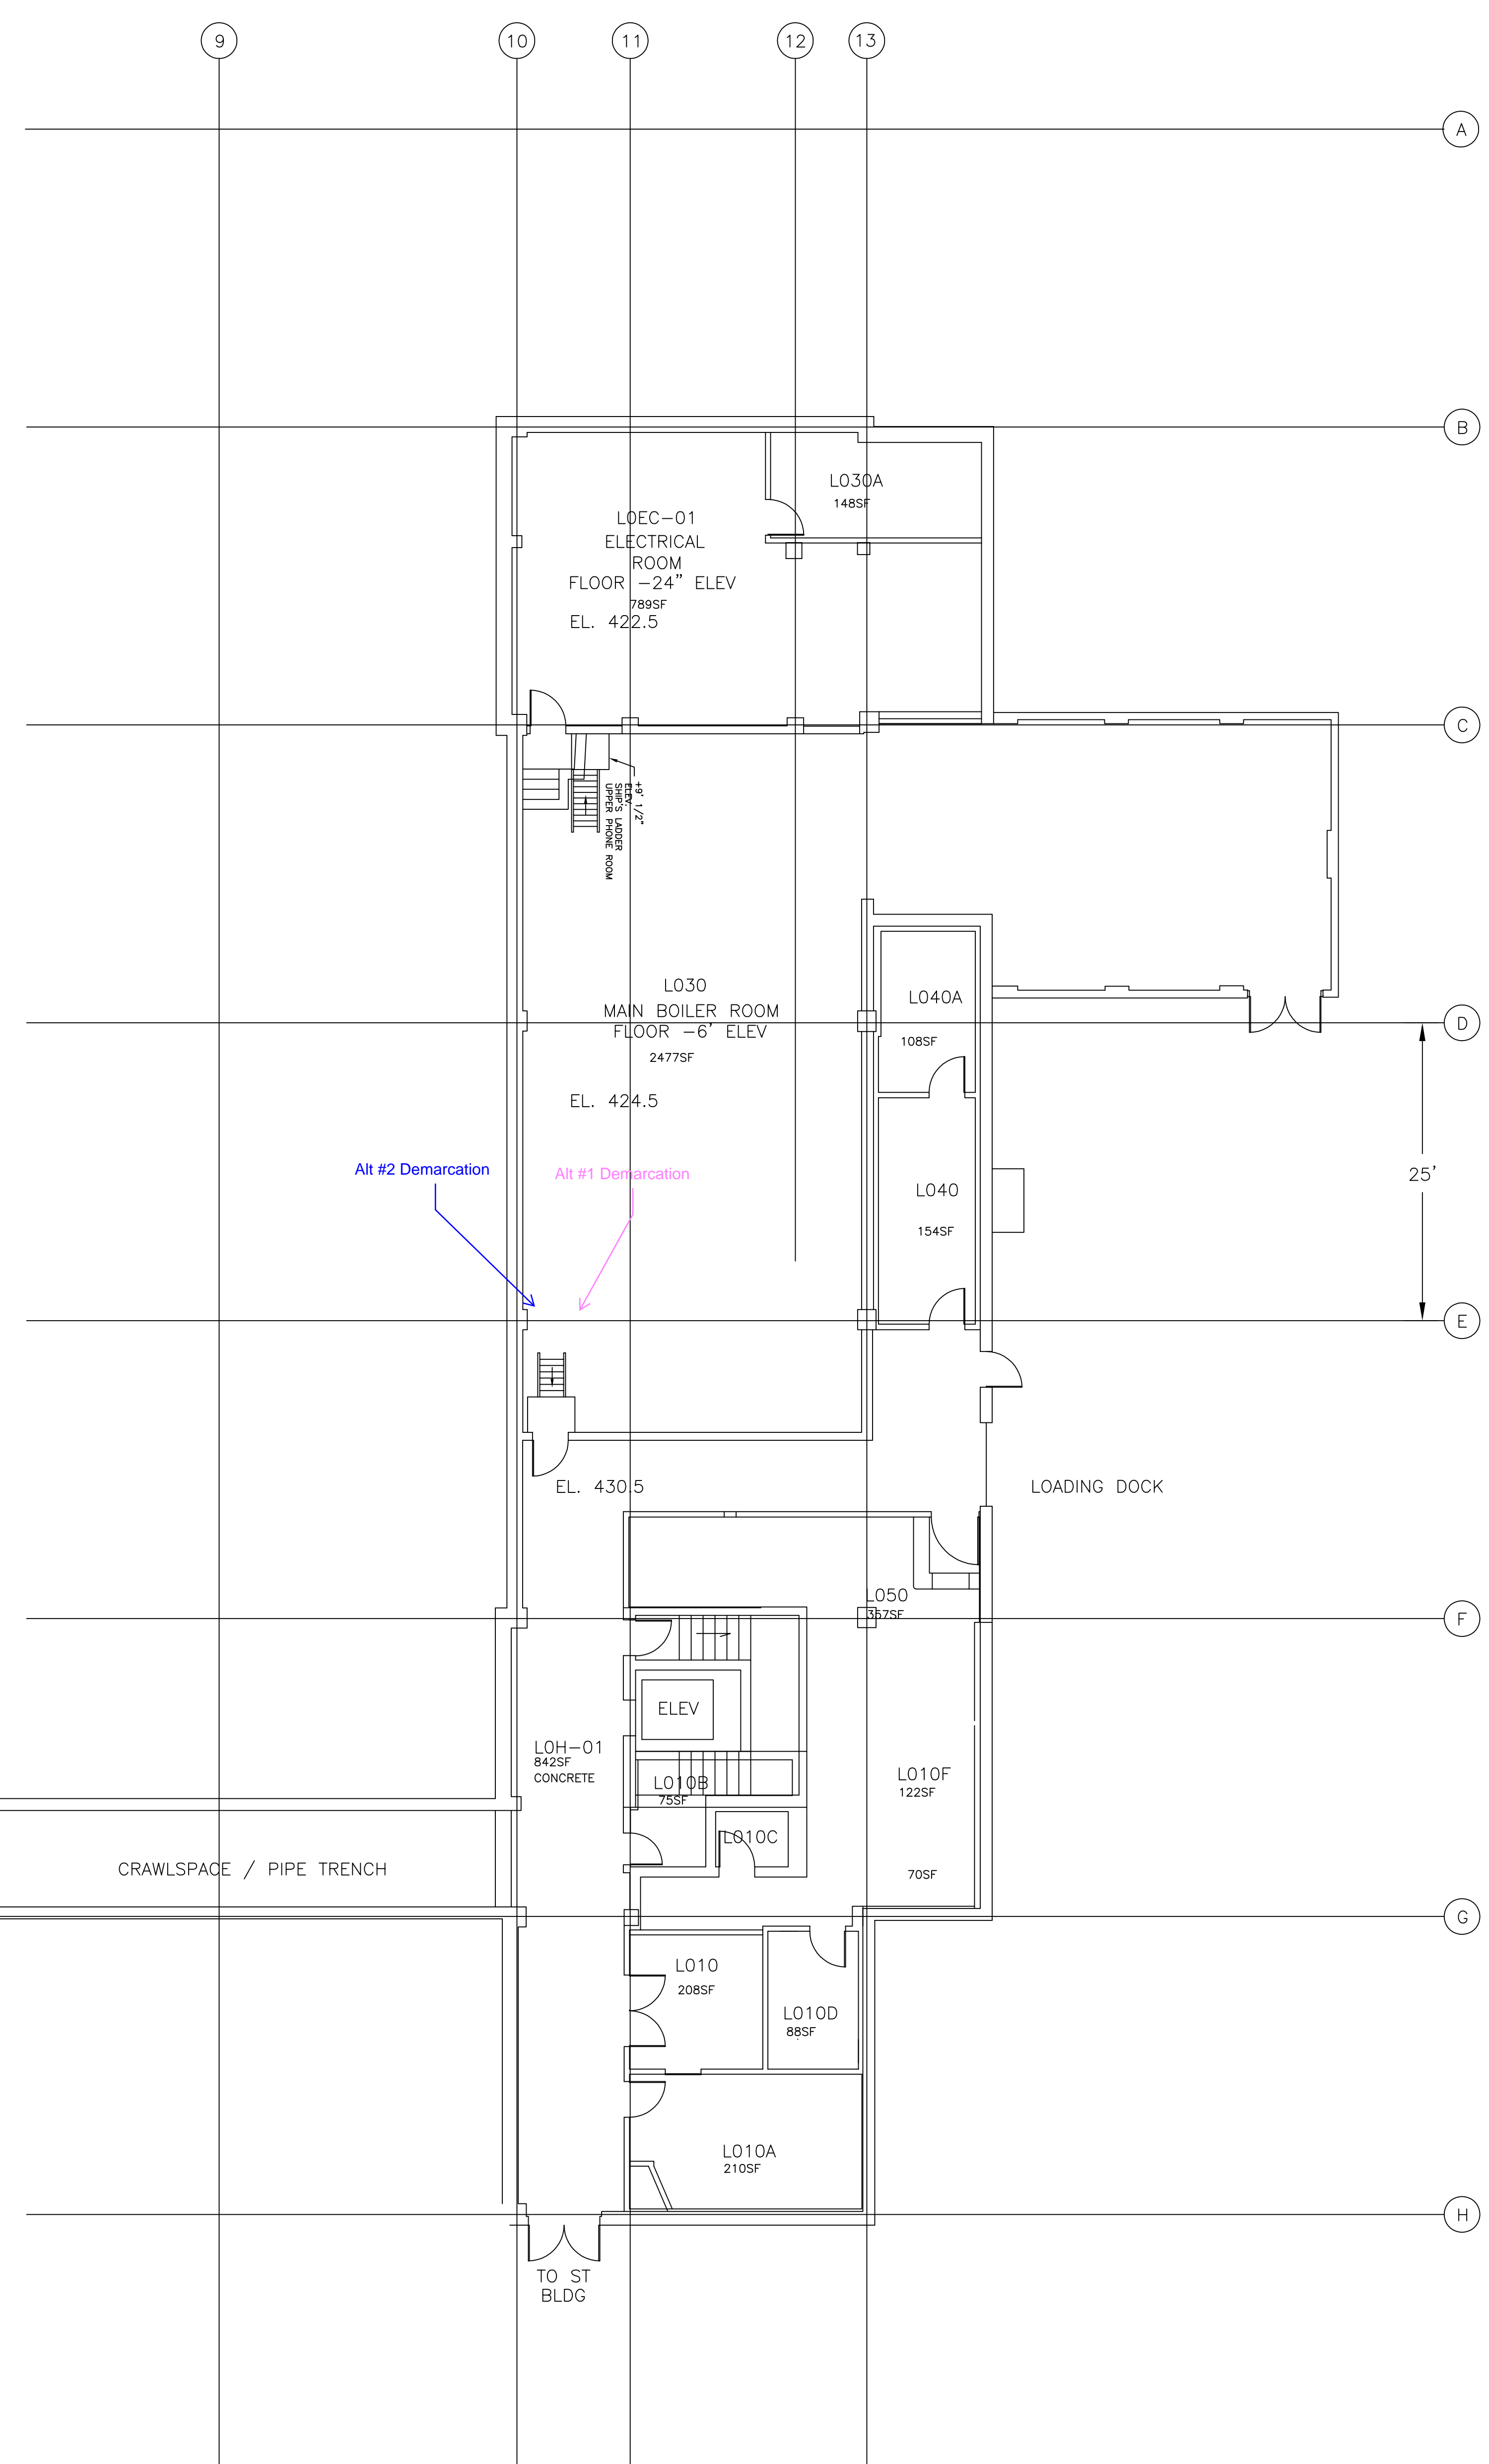


REVISIONS				
ZONE	REV	DESCRIPTION	DATE	APPROVED

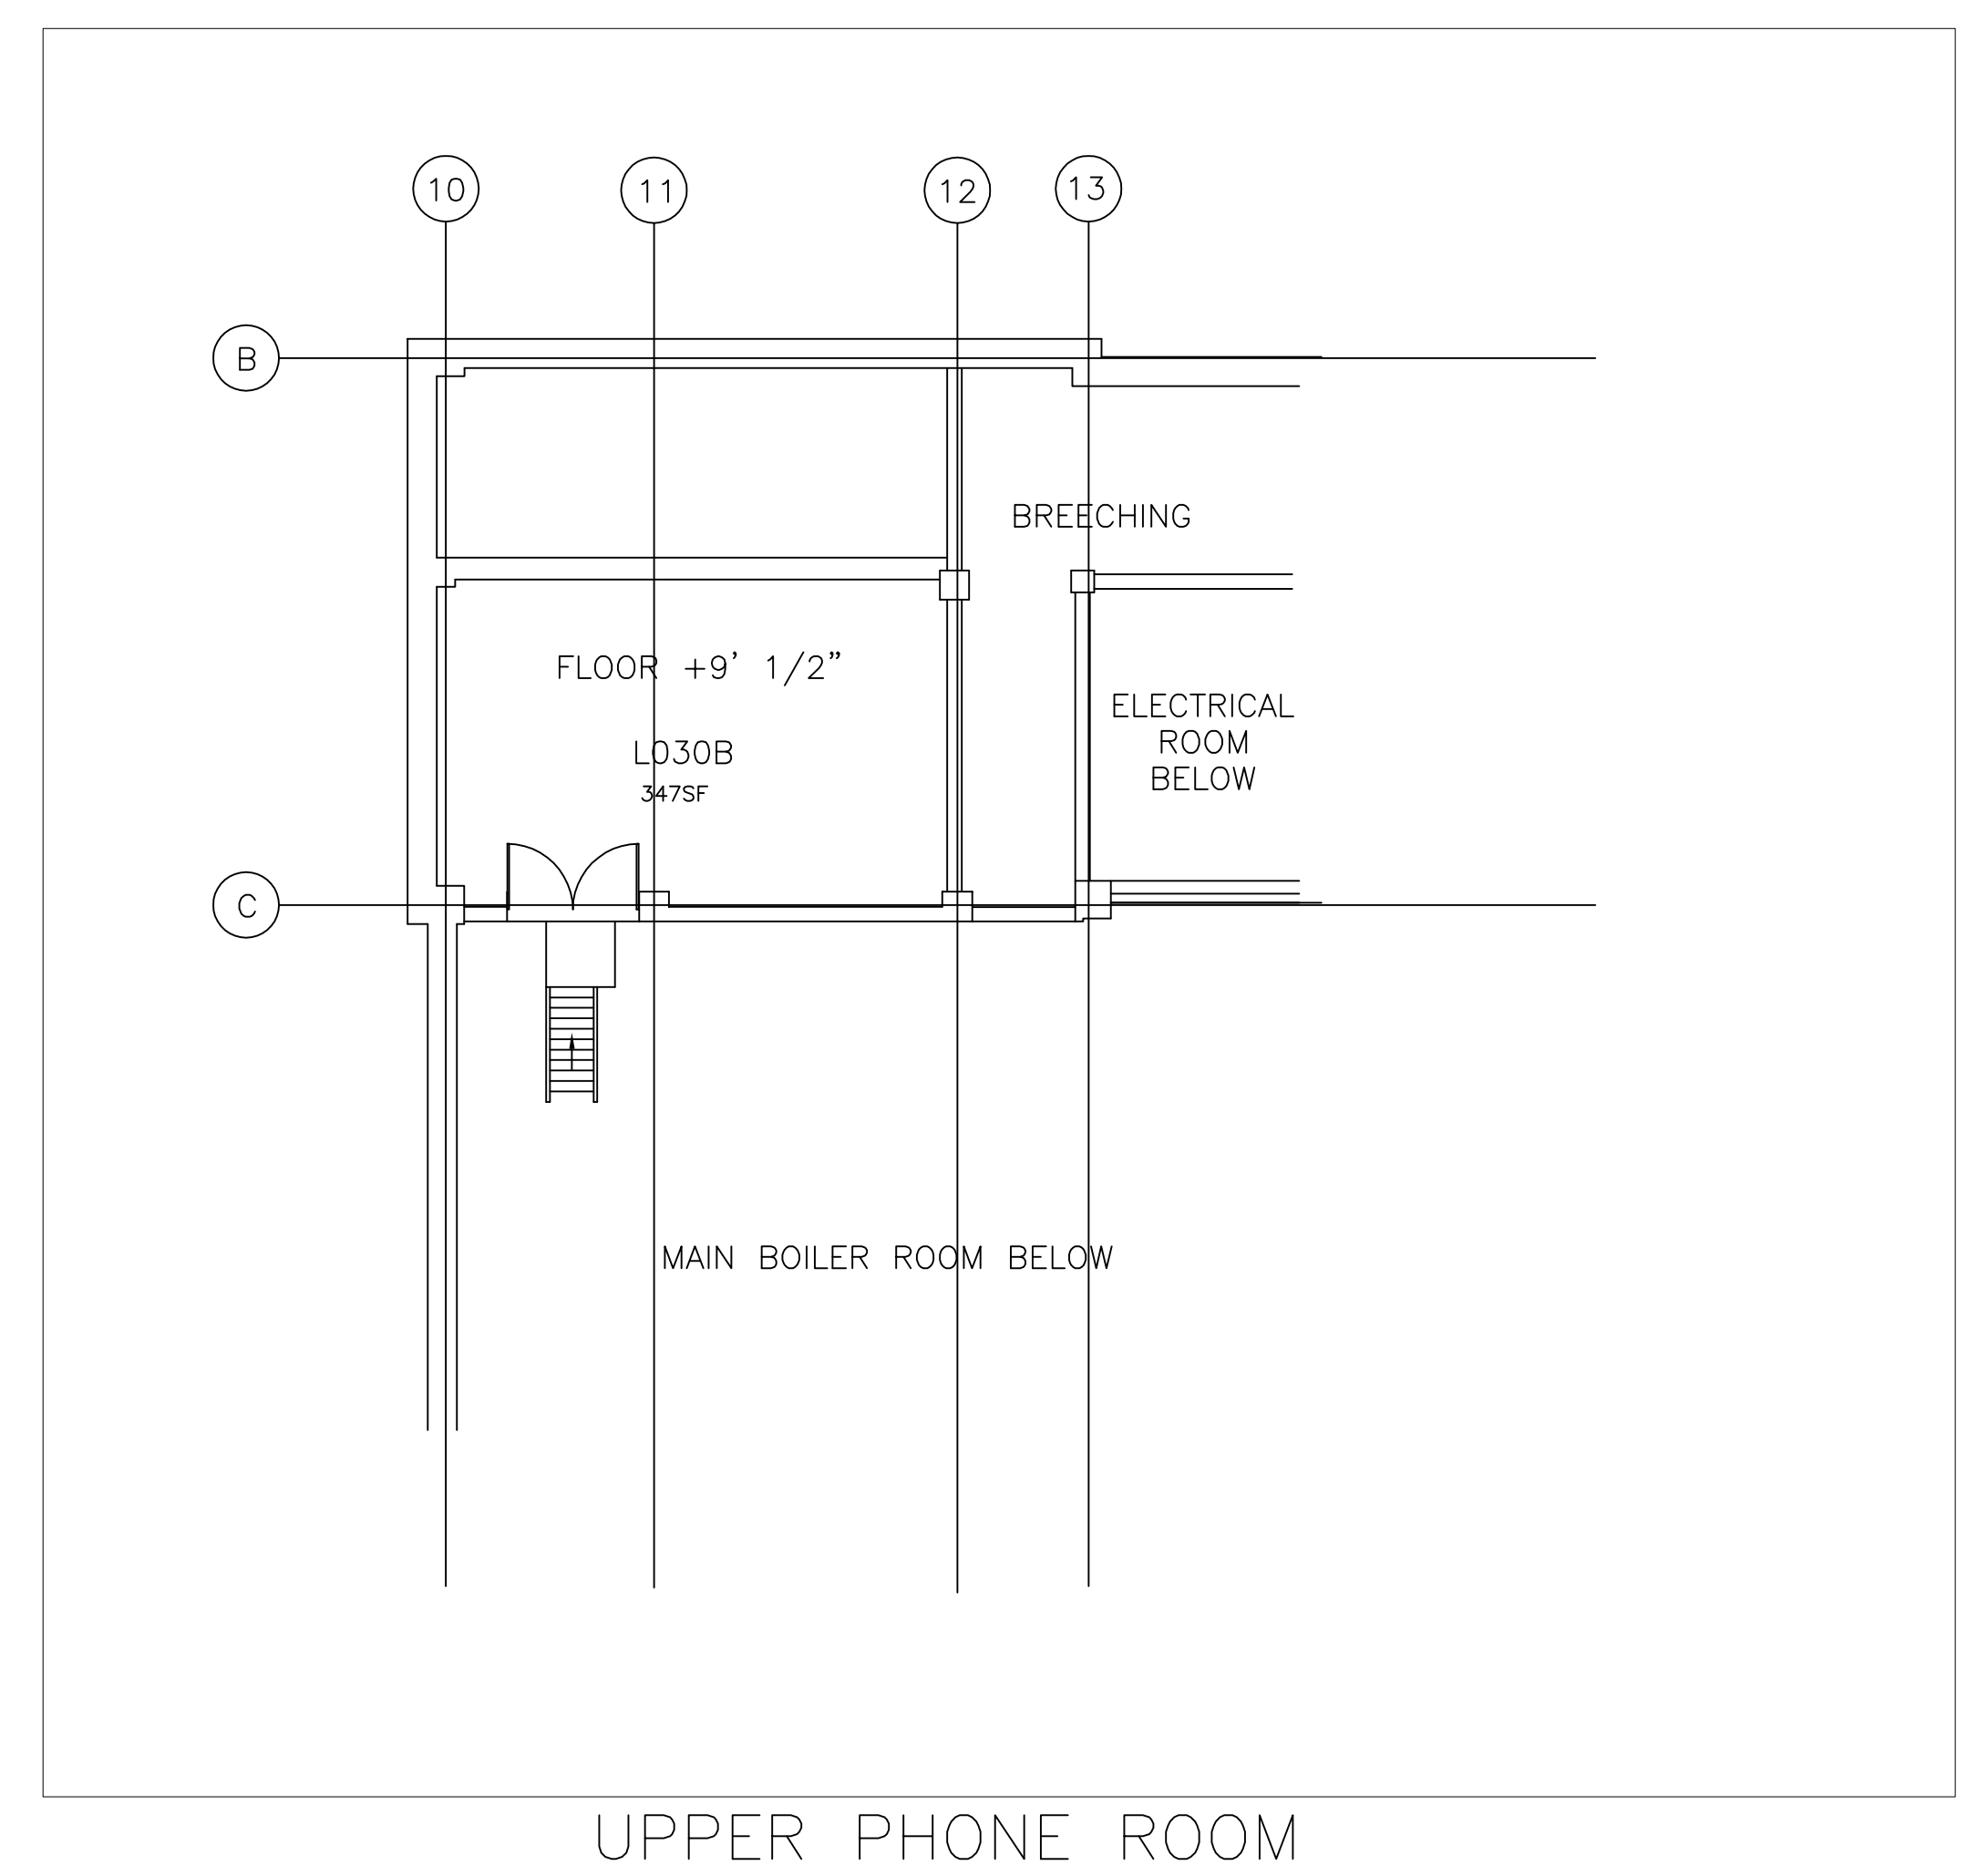

Library Building Basement Floor
Howard Community College

SIZE	FSCH NO.	DWG NO.	REV
E		L0052698.DWG	
SCALE	1/8"=1'		SHEET 1 of 1